




24 William Street Taunton TA2 6HQ

£290,000

robert
cooney



A well presented 4 bedroomed Victorian mid-terraced house arranged over 3 floors in this convenient location within easy reach of the train station and town centre with 2 reception rooms and enclosed low maintenance garden to rear. No onward chain.

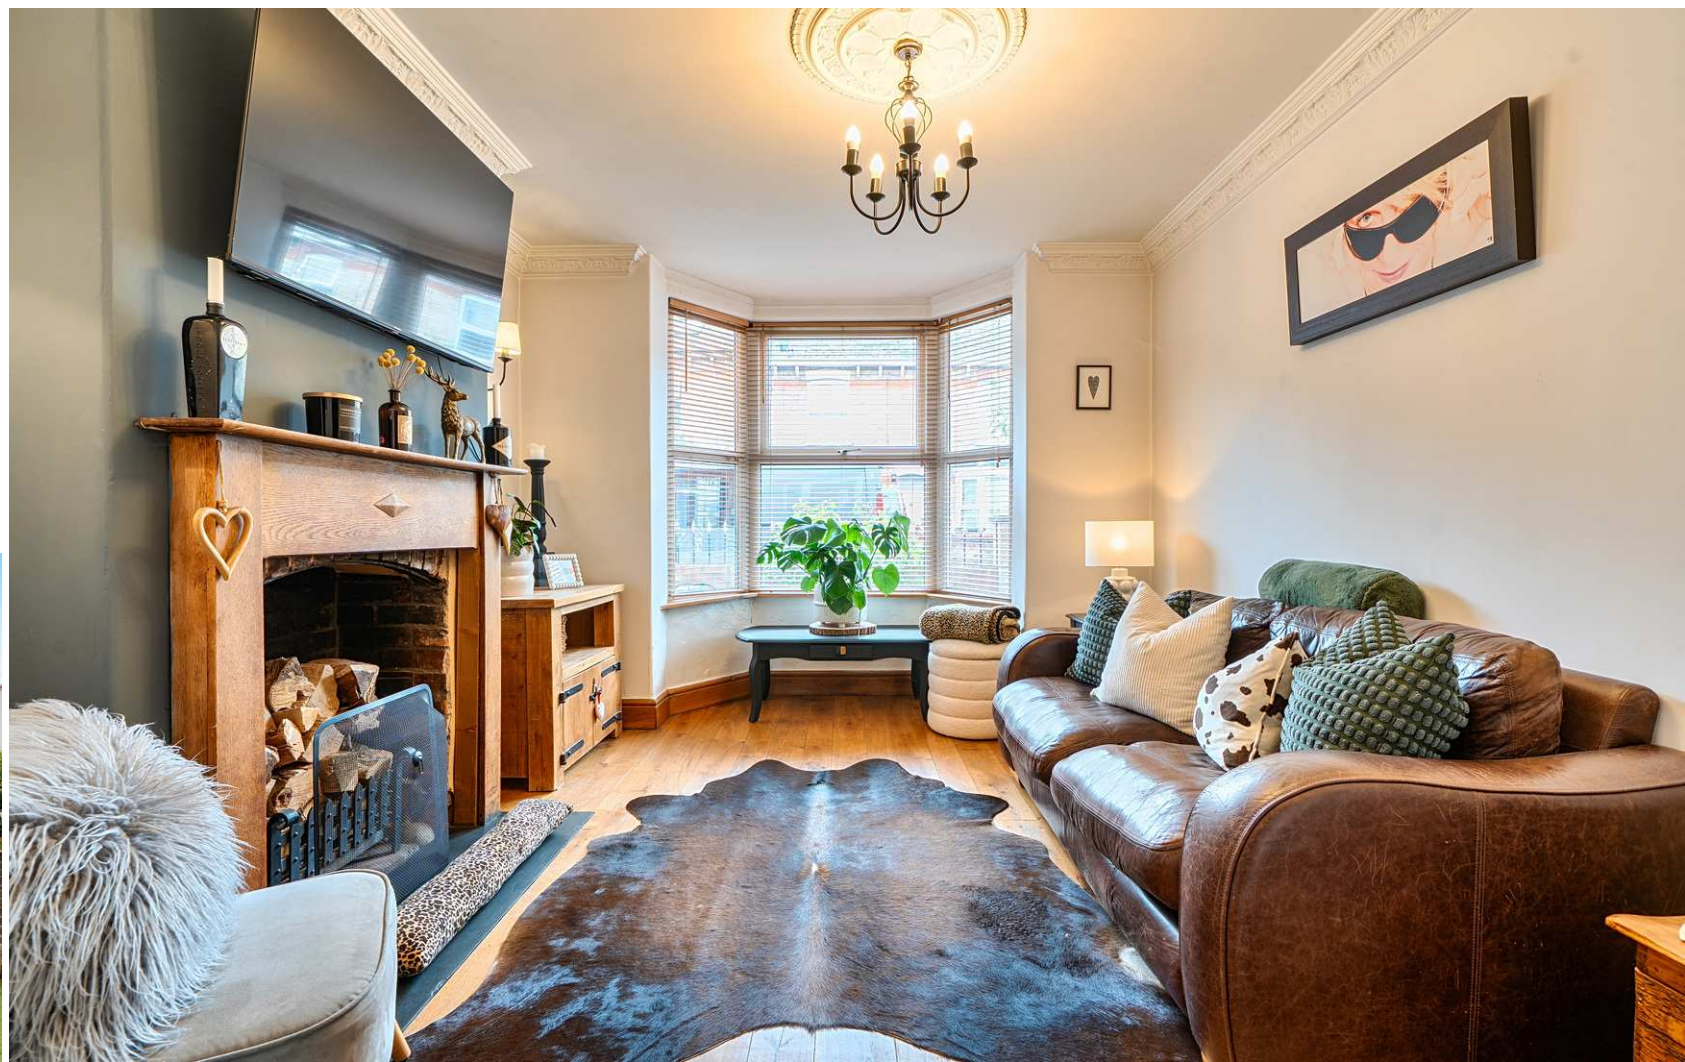



Features

- Entrance Hall
- Living Room
- Dining Room with woodburner
- Fitted Kitchen with roof light and French doors to garden
- Downstairs Bathroom
- Master Bedroom with fitted wardrobes
- 2 further Bedrooms on 1st floor
- Office / Playroom on 2nd floor with Velux windows
- Enclosed low maintenance garden to rear
- Resident permit parking available
- Gas central heating
- Double glazing
- Council tax band B
- What3words:
///cloth.clocks.reject





24 William Street, Taunton, TA2 6HQ



Approximate Area = 1180 sq ft / 109.6 sq m

Limited Use Area(s) = 2 sq ft / 0.1 sq m

Total = 1182 sq ft / 109.7 sq m

For identification only - Not to scale

Denotes restricted
head height

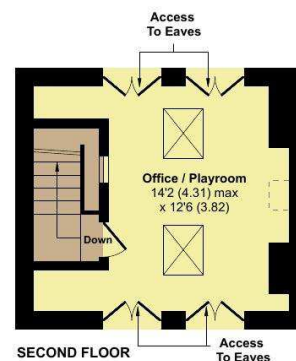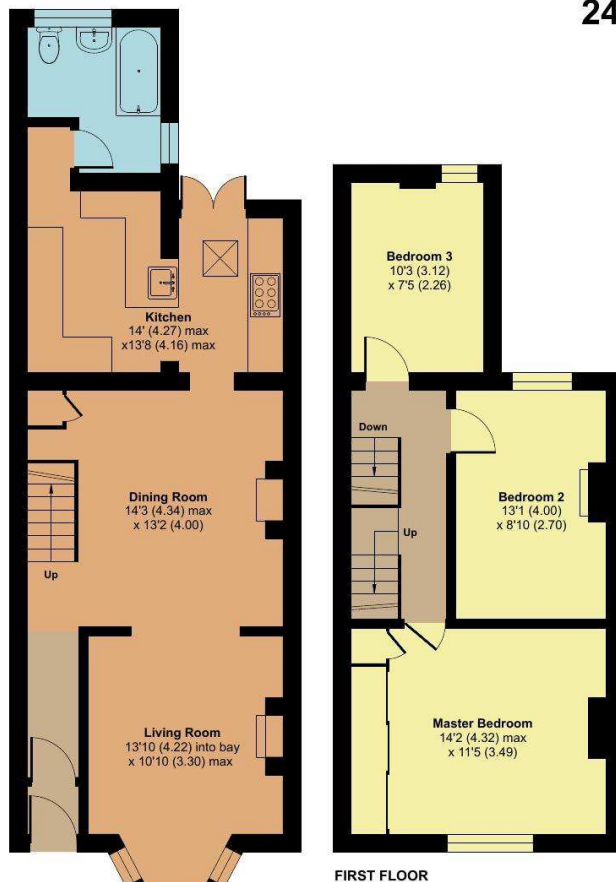

Floor plan produced in accordance with RICS Property Measurement 2nd Edition, Incorporating International Property Measurement Standards (IPMS2 Residential). © nrichcom 2026. Produced for Robert Cooney. REF: 1510016



Viewing strictly through the selling agents:

Robert Cooney

Corporation Street, Taunton,
Somerset TA1 4AW

Telephone 01823 230 230

taunton@robertcooney.co.uk

www.robertcooney.co.uk



For clarification, we wish to inform prospective purchasers that: these particulars are set out as a general outline only for the guidance of intended purchasers, and do not constitute, nor constitute part of, an offer or contract; all descriptions, dimensions, references to condition and necessary permission for use and occupation, and other details, are given without responsibility and any intending purchasers should not rely on them as statements or representation of fact, but must satisfy themselves by inspection or otherwise as to the correctness of each of them; no person in the employment of Robert Cooney has any authority to make or give any representation or warranty whatever in relation to this property; we have not carried out a detailed survey nor tested the services, appliances and specific fittings.

robert
cooney